

# 1st FLOOR PLAN

CURRENT CONDITIONS

33,730 GROSS SQ. FT.    40,350 SQ. FT. (INCLUDING CUTOUTS)

## SPACE UTILIZATION STUDY


# TERRACE PLAZA

MADISON REALTY

CINCINNATI PRESERVATION ASSOCIATION

MULLER ARCHITECTS, INC

11/02/2016

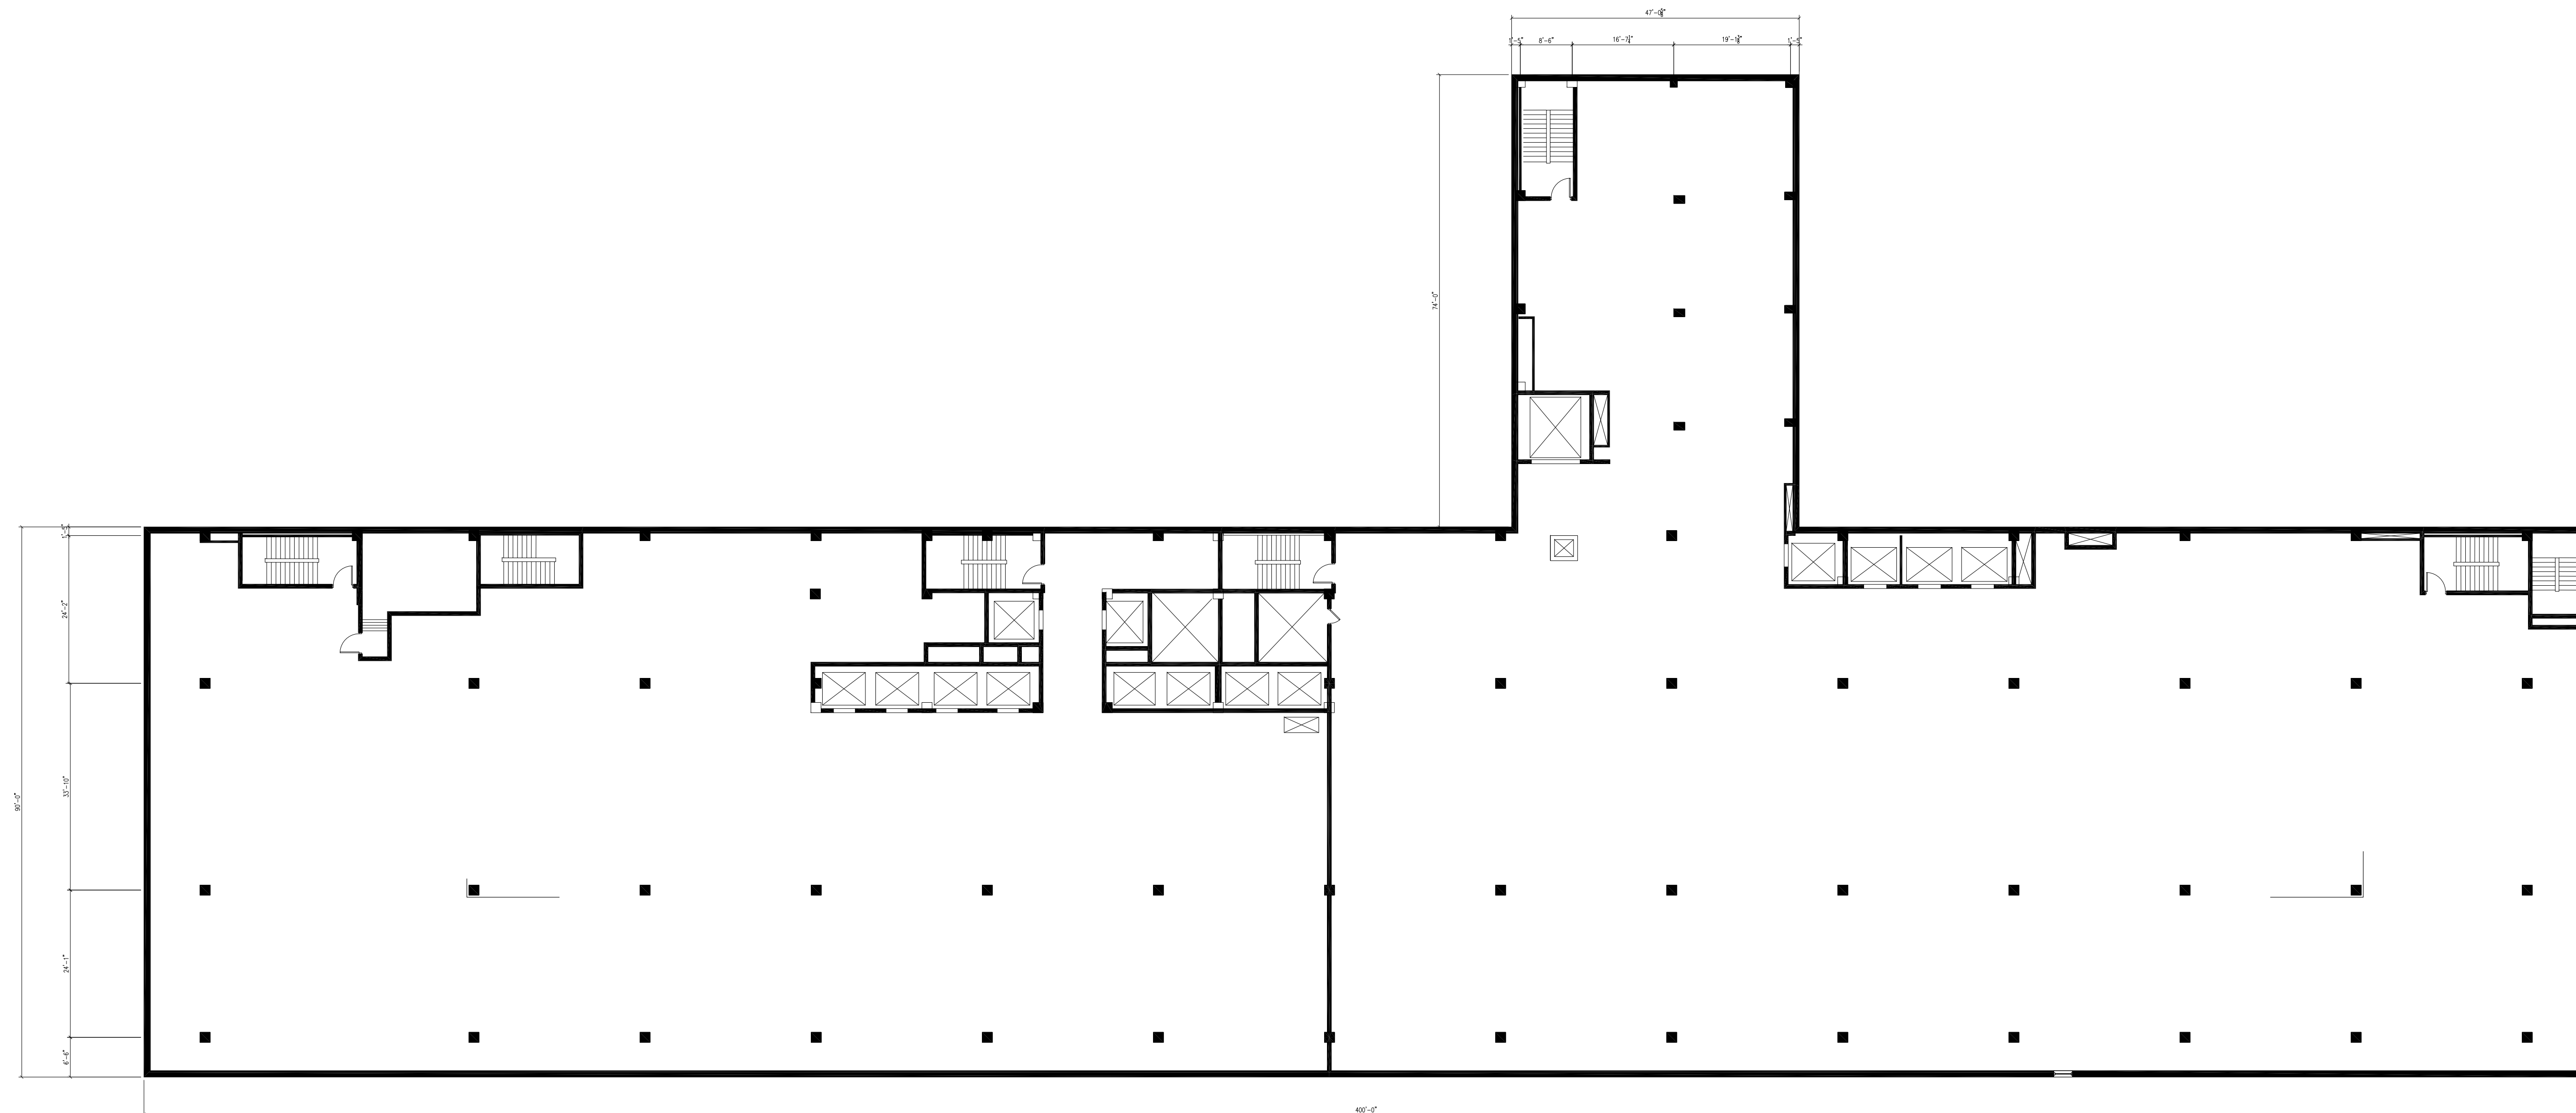

**2nd thru 7th FLOOR PLAN**

39,484 GROSS SQ. FT.

**SPACE UTILIZATION STUDY**

**TERRACE PLAZA**

MADISON REALTY

CINCINNATI PRESERVATION ASSOCIATION

MULLER ARCHITECTS, INC

11/02/2016



## 8th FLOOR PLAN

ORIGINAL DESIGN  
33,542 GROSS SQ. FT.

## SPACE UTILIZATION STUDY


## TERRACE PLAZA

MADISON REALTY

CINCINNATI PRESERVATION ASSOCIATION

MULLER ARCHITECTS, INC

02/19/2016

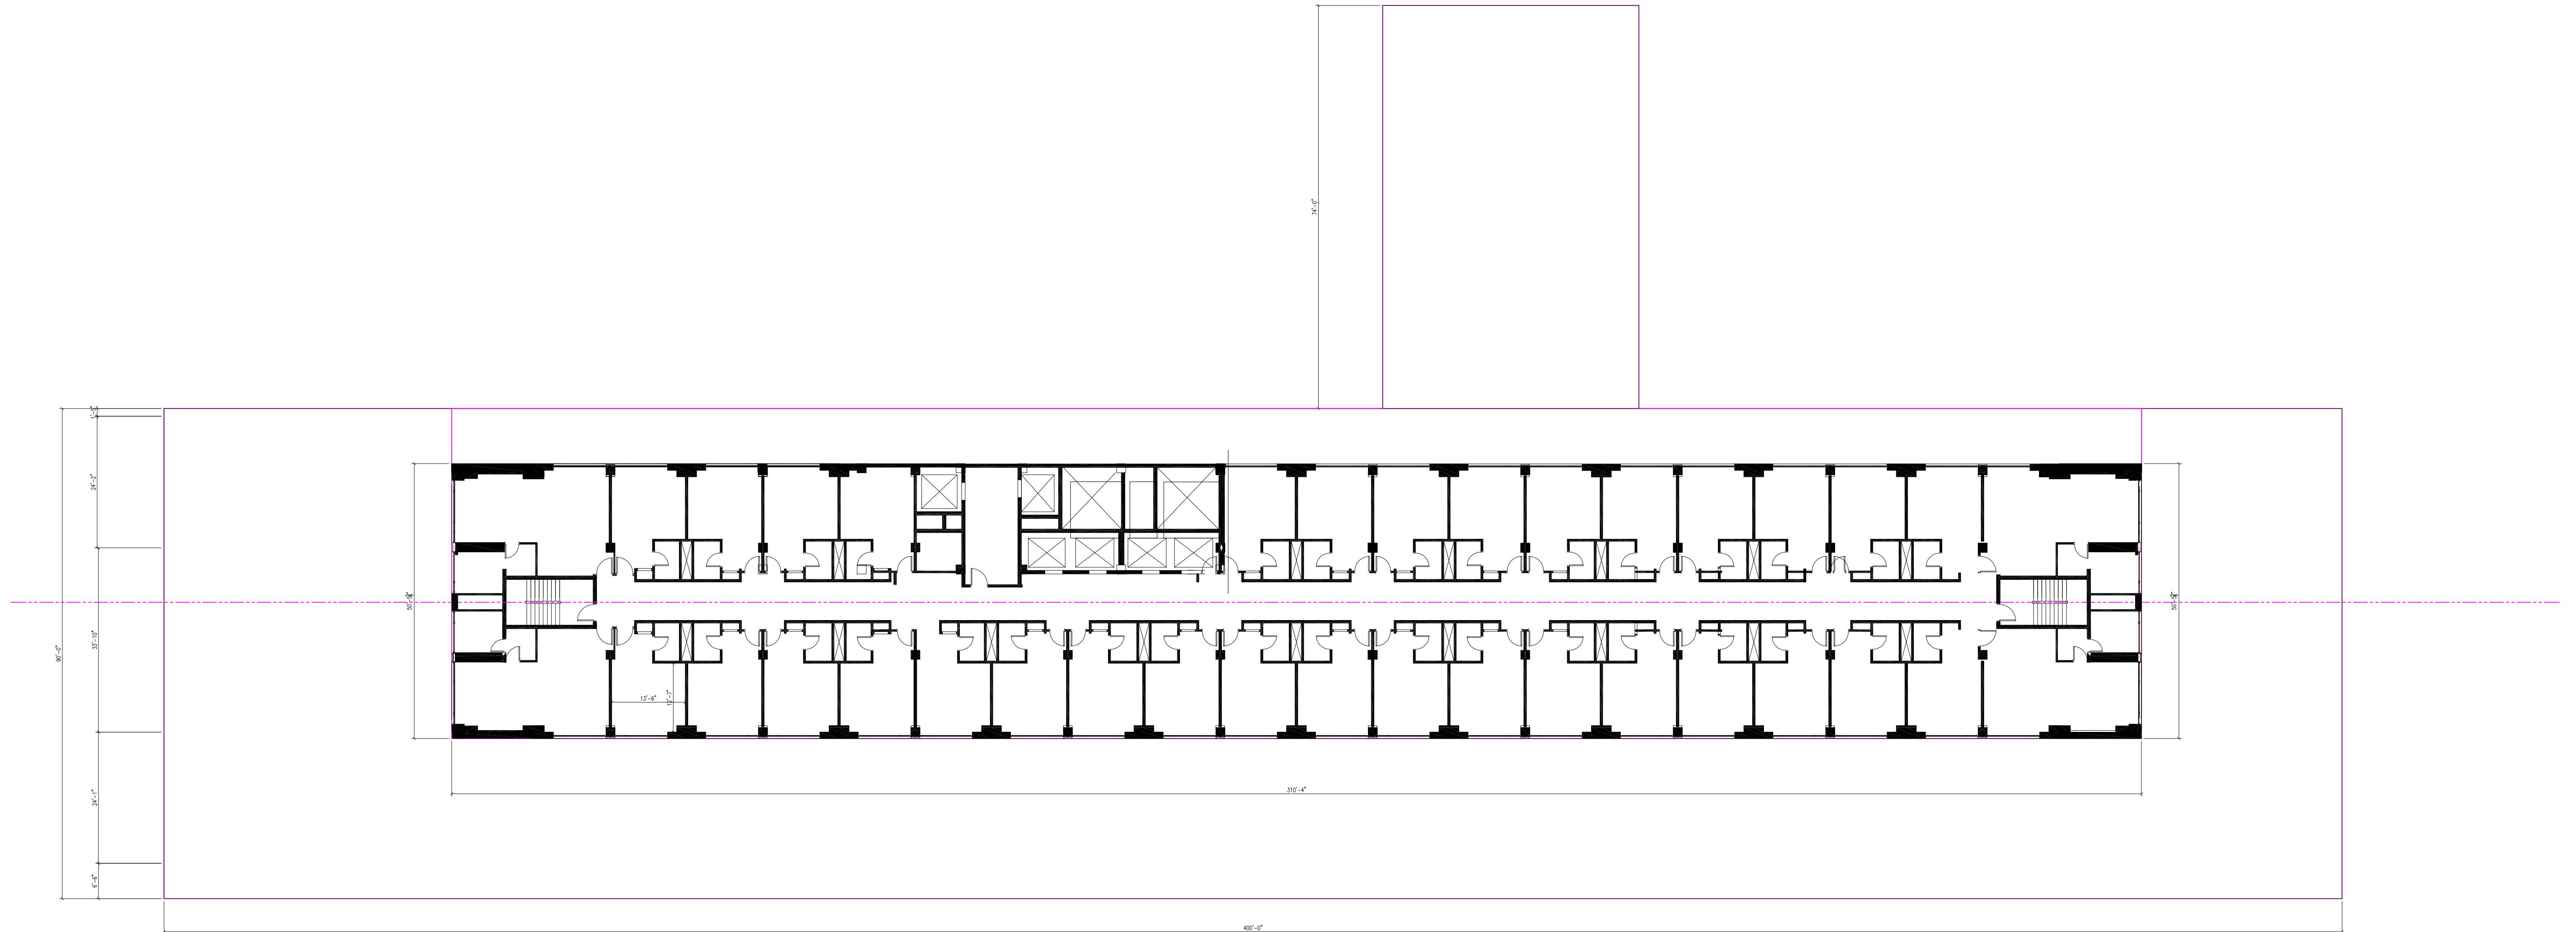


**9th-18th FLOOR PLAN - ORIGINAL DESIGN**  
 15,524 GROSS SQ. FT.

**SPACE UTILIZATION STUDY**

11/02/2016

**TERRACE PLAZA**

MADISON REALTY  
 CINCINNATI PRESERVATION ASSOCIATION  
 MULLER ARCHITECTS, INC

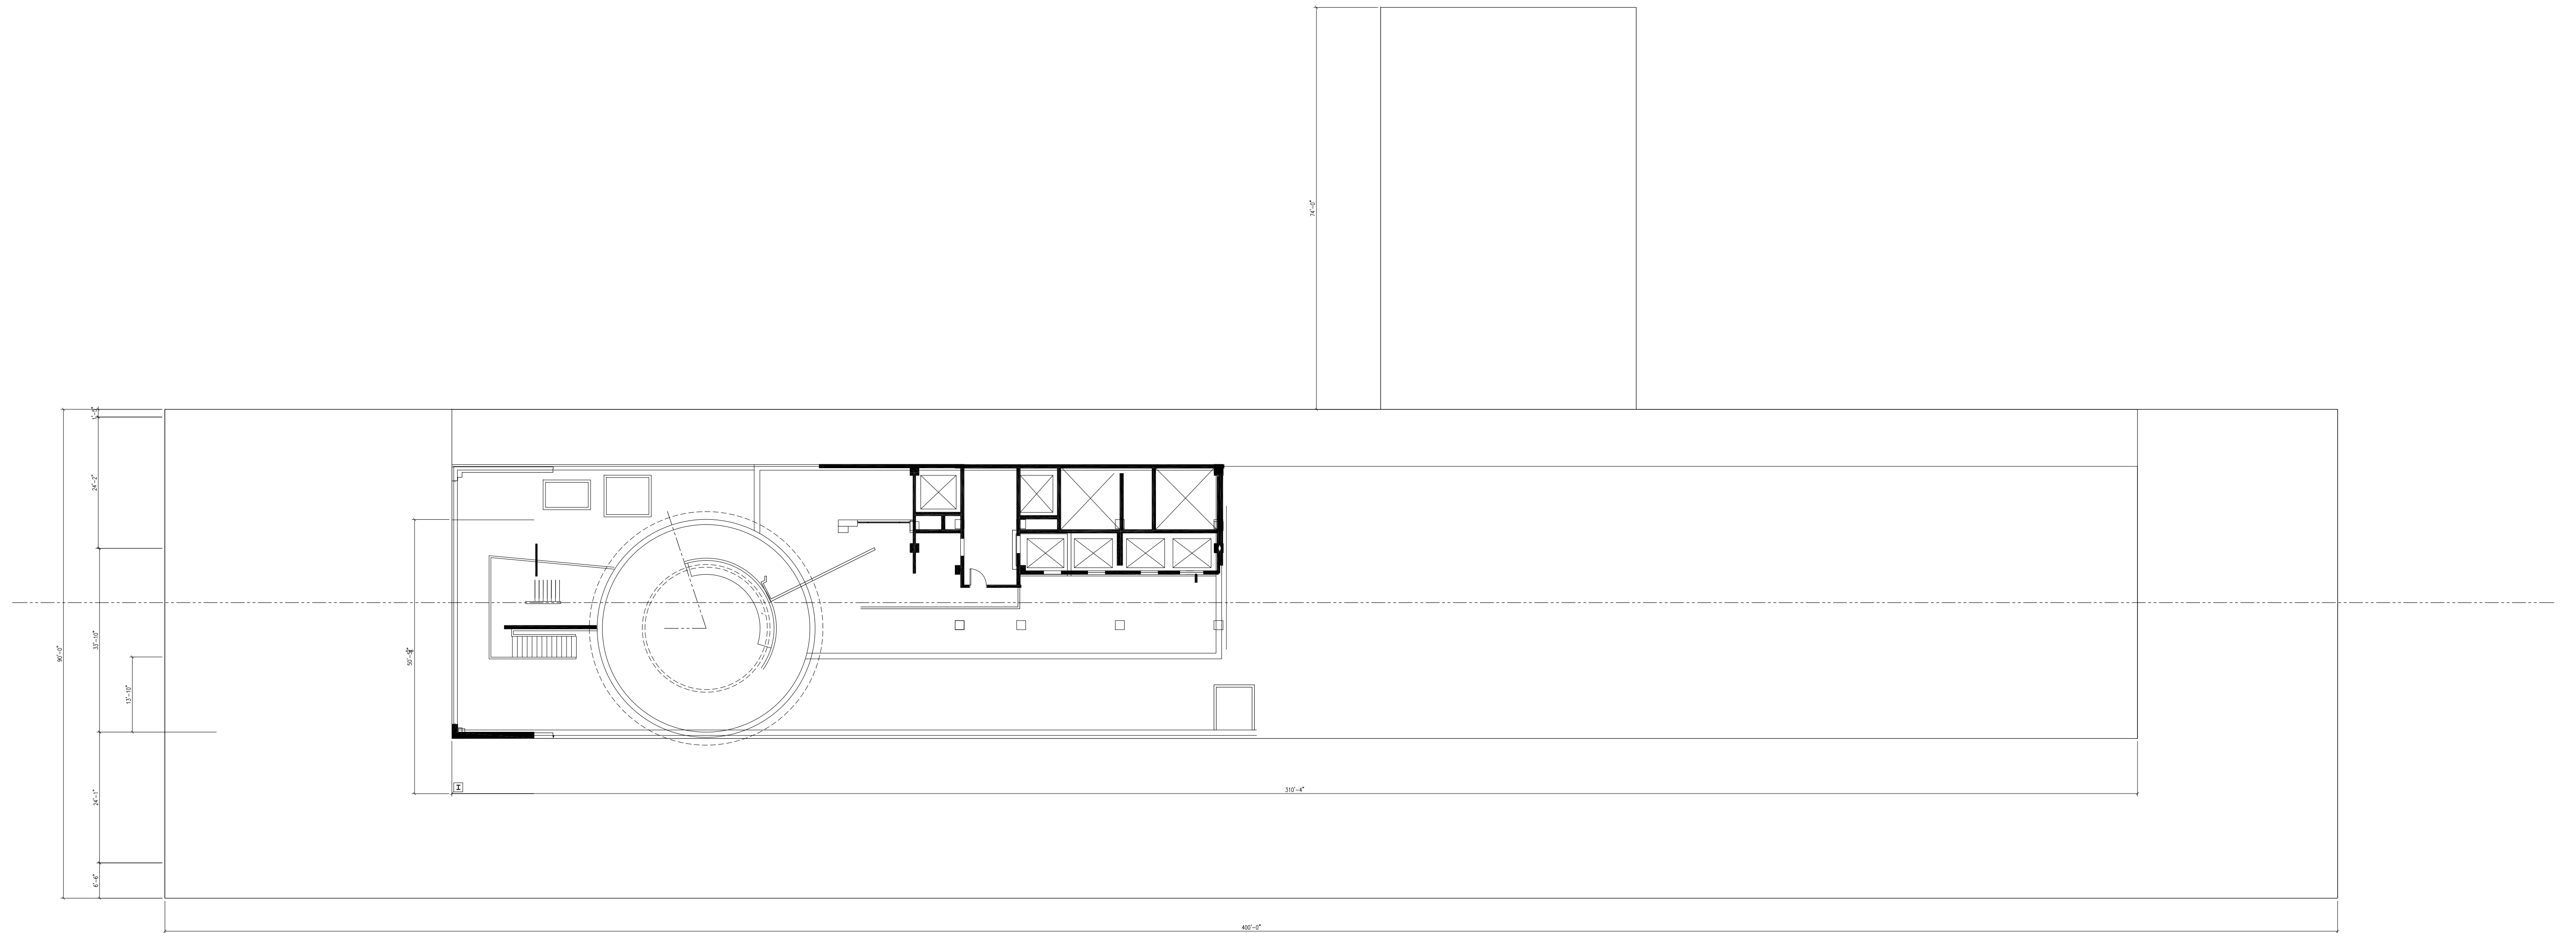

**19th FLOOR PLAN - ORIGINAL DESIGN**  
4,210 GROSS SQ. FT.


**SPACE UTILIZATION STUDY**

11/02/2016

**TERRACE PLAZA**

MADISON REALTY

CINCINNATI PRESERVATION ASSOCIATION  
MULLER ARCHITECTS, INC

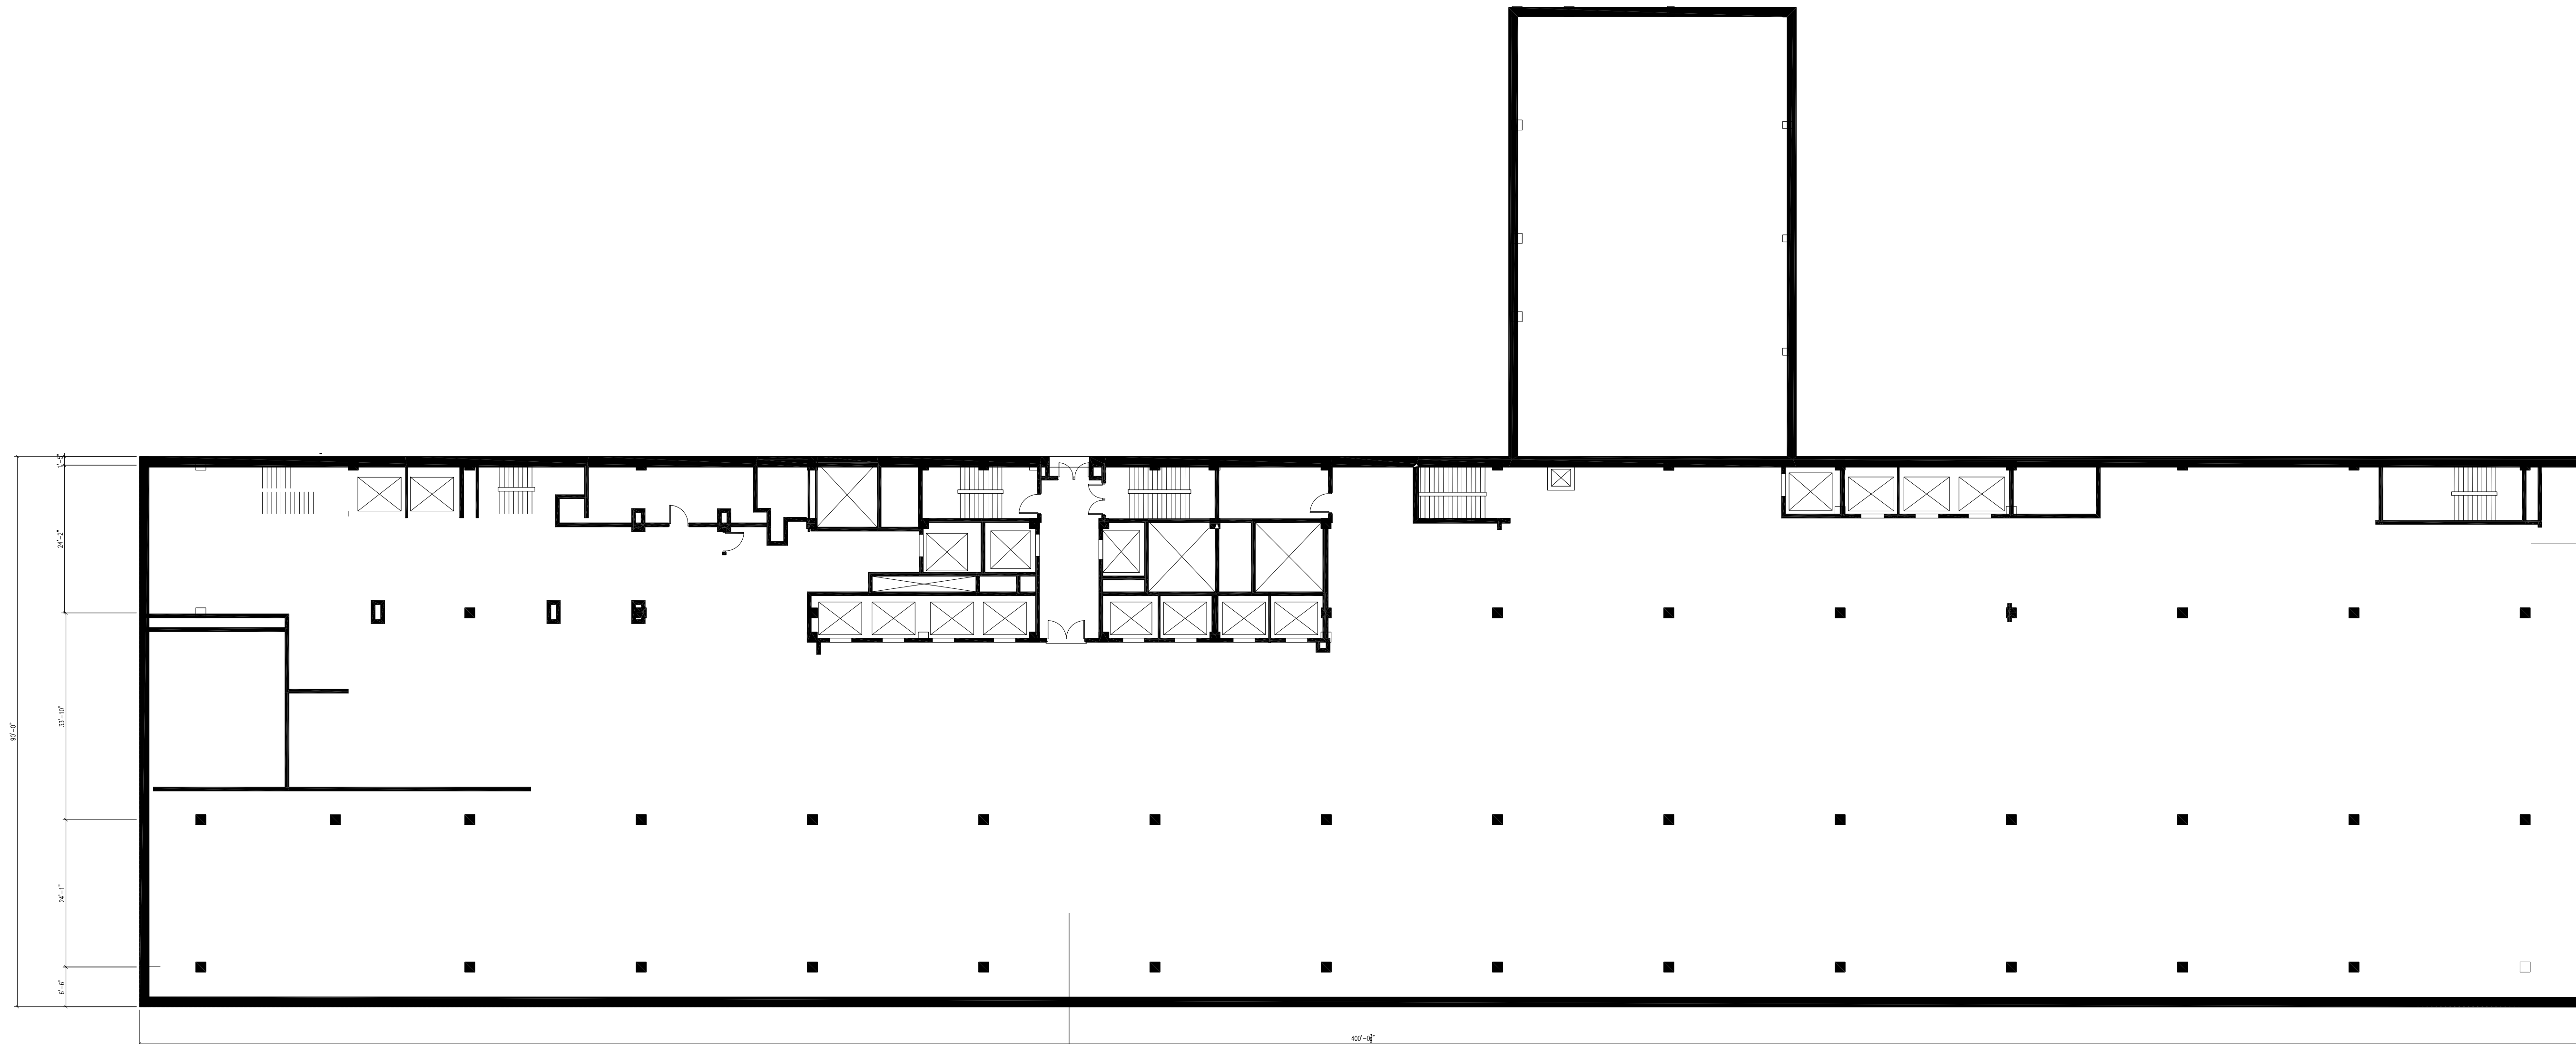

## BASEMENT FLOOR PLAN

ORIGINAL CONDITIONS  
39,533 GROSS SQ. FT.

## SPACE UTILIZATION STUDY

## TERRACE PLAZA

MADISON REALTY

CINCINNATI PRESERVATION ASSOCIATION  
MULLER ARCHITECTS, INC

11/02/2016